

DRAWING NUMBER

SAVED PROJECTS • NEW YORK, MINNESOTA
RENDERED BY PART NUMBER 1001

DRAWING NUMBER

3296

SAVED PROJECTS • NEW YORK, MINNESOTA
RENDERED BY PART NUMBER 1001

DRAWING NUMBER

SAVED PROJECTS • NEW YORK, MINNESOTA
RENDERED BY PART NUMBER 1001

DRAWING NUMBER


SAVED PROJECTS • NEW YORK, MINNESOTA
RENDERED BY PART NUMBER 1001

Duchesne County Water Conservancy District Victory Pipeline Easement Survey

Located in Section 28 and Section 33, T.3 S., R.4 W., U.S.B. & M.
Duchesne County, Utah
2016




GRAPHIC SCALE

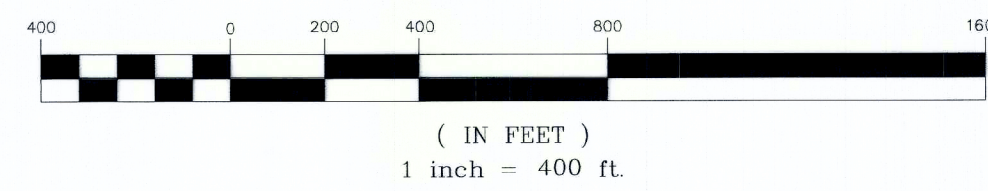

LEGEND

- W — PERMANENT UTILITY EASEMENT CENTERLINE
- PERMANENT UTILITY EASEMENT BOUNDARY LINE
- SECTION LINE
- QUARTER SECTION LINE
- 40 ACRE LINE
- DEED LINES
- FOUND SECTION CORNER AS NOTED
- FOUND QUARTER SECTION CORNER AS NOTED
- NOT FOUND SECTION CORNER AS NOTED
- NOT FOUND QUARTER SECTION CORNER AS NOTED

ENLARGED VIEW OF TYPICAL EASEMENT BOUNDARY LINES
OFFSET DISTANCES VARY ACROSS SECTIONS 28 & 33
NOT TO SCALE

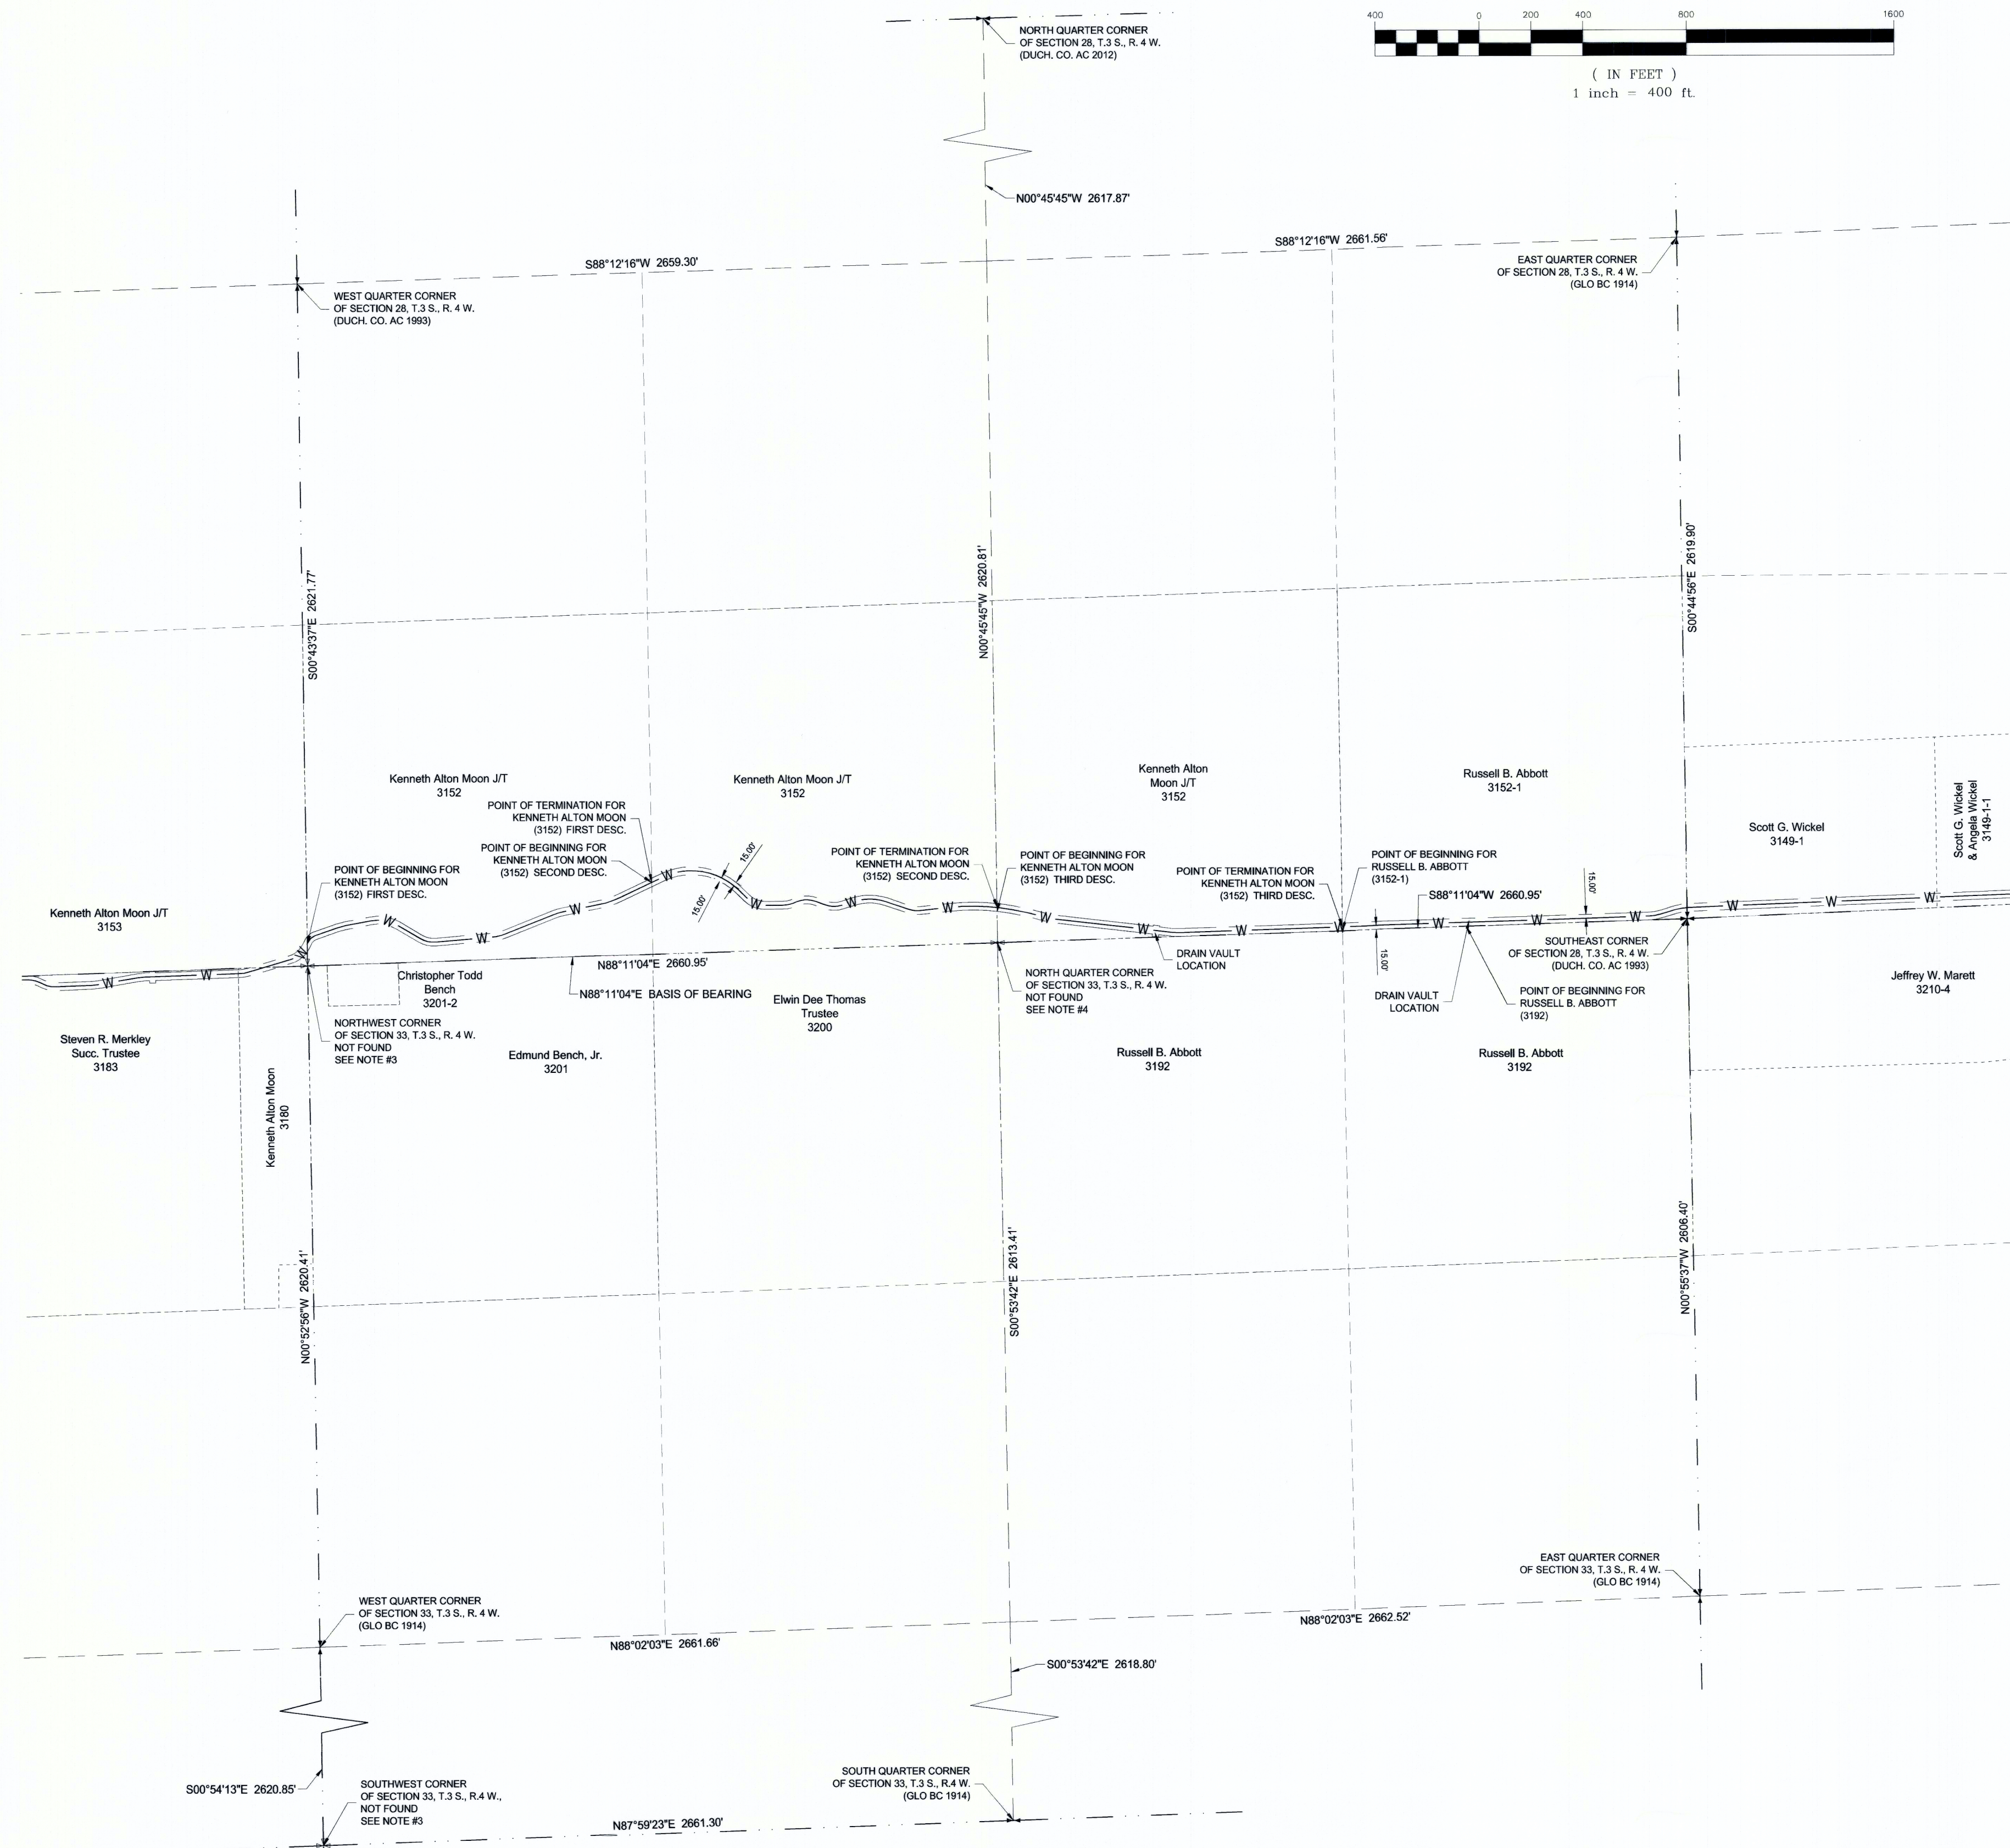

EASEMENT DETAILS

KENNETH ALTON MOON 00-0008-0832 (3152) FIRST DESCRIPTION
RECORDED AS ENTRY NUMBER 473297, IN BOOK A-713, PAGES 832 - 842, OF THE DUCHESNE COUNTY RECORDER'S OFFICE.

KENNETH ALTON MOON 00-0008-0832 (3152) SECOND DESCRIPTION
RECORDED AS ENTRY NUMBER 473297, IN BOOK A-713, PAGES 832 - 842, OF THE DUCHESNE COUNTY RECORDER'S OFFICE.

KENNETH ALTON MOON 00-0008-0832 (3152) THIRD DESCRIPTION
RECORDED AS ENTRY NUMBER 473297, IN BOOK A-713, PAGES 832 - 842, OF THE DUCHESNE COUNTY RECORDER'S OFFICE.

RUSSELL B. ABBOTT 00-0031-2060 (3152-1)
RECORDED AS ENTRY NUMBER 473296, IN BOOK A-713, PAGES 827 - 831, OF THE DUCHESNE COUNTY RECORDER'S OFFICE.

RUSSELL B. ABBOTT 00-0008-1301 (3192)
RECORDED AS ENTRY NUMBER 473300, IN BOOK A-713, PAGES 860 - 863, OF THE DUCHESNE COUNTY RECORDER'S OFFICE.


NOTES

1. THE PURPOSE OF THIS SURVEY WAS TO PLAT THE CENTERLINE OF THE PROPOSED VICTORY PIPELINE AND TO CREATE PERMANENT UTILITY EASEMENT DESCRIPTIONS FOR EACH PARCEL AS SHOWN HEREON.
2. BASIS OF BEARING IS $N88^{\circ}11'13''E$ BETWEEN THE SOUTHWEST CORNER AND THE SOUTH QUARTER CORNER OF SECTION 28, T.3 S., R.4 W., U.S.B. & M.
3. THE NORTHWEST CORNER AND THE SOUTHWEST CORNER OF SECTION 33, SHOWN HEREON AS NOT FOUND WERE RE-ESTABLISHED USING A RECORD OF SURVEY PLAT PERFORMED BY JERRY ALLRED & ASSOCIATES IN MARCH 2006 FOR MICHAEL HYDE. FILE IS ON RECORD AT THE DUCHESNE COUNTY SURVEYOR'S OFFICE, FILE NUMBER 1661.
4. THE NORTH QUARTER CORNER OF SECTION 33 SHOWN HEREON AS NOT FOUND WAS ESTABLISHED AT THE MID POINT OF THE LINE BETWEEN THE NORTHWEST CORNER AND THE NORTHEAST CORNER OF SAID SECTION 33.

SURVEYOR'S CERTIFICATE

I, TREVOR R. GAOD, A REGISTERED LAND SURVEYOR AS PRESCRIBED BY THE LAWS OF THE STATE OF UTAH, HOLDING CERTIFICATE #343639, CERTIFY THAT THE SURVEY SHOWN HEREON WAS MADE UNDER MY DIRECTION.

I FURTHER CERTIFY THAT THIS PLAT ACCURATELY REPRESENTS SAID SURVEY TO THE BEST OF MY KNOWLEDGE.

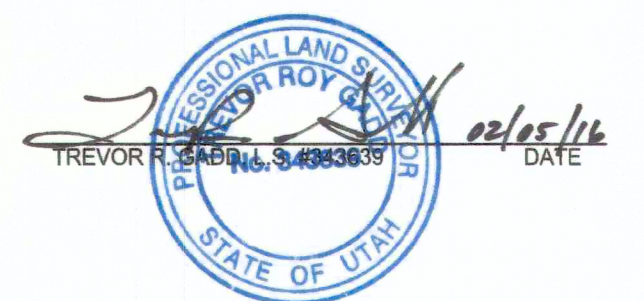

PREPARED BY:

Jones & DeMille Engineering, Inc.

CIVIL ENGINEERING - SURVEYING - TESTING - GIS - ENVIRONMENTAL

- infrastructure professionals -

1.800.748.5275 www.jonesanddemille.com

PROJECT NUMBER: 1212-144 | FILE NAME: n:\dproj\1212-144\dwg\survey row.dwg\segment 2sec28_33 13s_r4w_survey.dwg
SURVEYED BY: J & D Engineering | DRAWN BY: T.W.G. | UPDATED: 2/5/2016 | PLOTTED: 2/5/2016

Easement Survey
D.C.W.C.D. - Victory Pipeline

Duchesne County, Utah

Scale: 1" = 400'

County Surveyor File # 3296